

Recorded December 9th, 1982

RT-401D



Ans: C. H. Jr

25/77

FILED
HOUSTON COUNTY
1982 DEC -1 PM 12:11
CLERK SUPERIOR COURT

Doc ID: C084130001, Title: P.L.A.
Filed: 12/02/1982 at 12:11:00 PM
Fee Amt: Page 1 of 1
Houston, Ga. Clerk Superior Court
Carolyn V. Sullivan Clerk
25 77

S. H. VUNCANNON

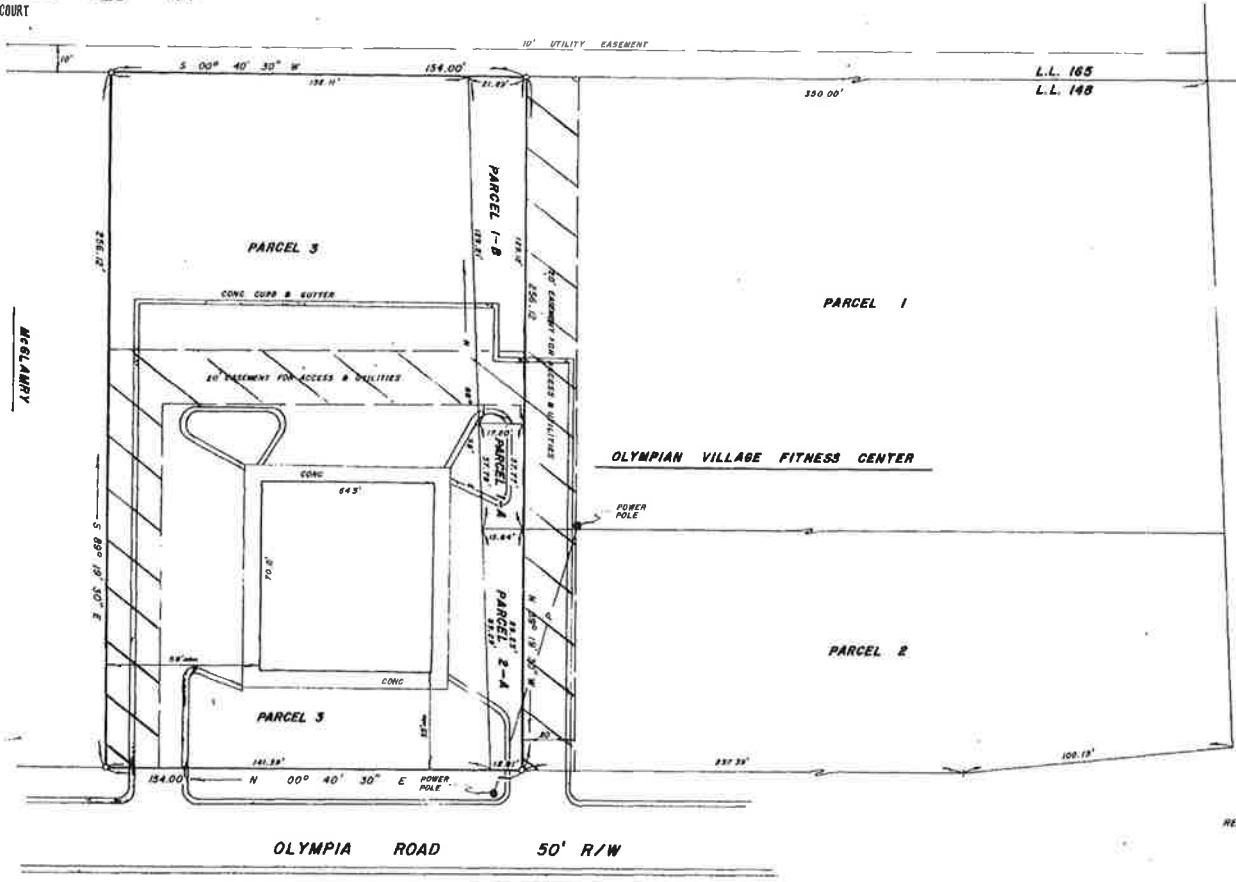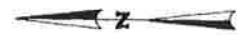

REFERENCE: PLAT OF OLYMPIAN VILLAGE
FITNESS CENTER BY BROXTON &
ASSOCIATES DATED JUNE 26, 1978

REVISED: FEBRUARY 26, 1982
TO SHOW PROPERTY IMPROVEMENTS.
REVISED: NOVEMBER 10, 1982
TO COMBINE PARCELS 3 & 4 INTO
PARCEL 3 AND TO RELOCATE EASEMENTS.

I CERTIFY THAT THE FOREGOING IS A TRUE AND
CORRECT REPRESENTATION OF THE LAND AND
IMPROVEMENTS THEREON AND HAS BEEN PREPARED
IN ACCORDANCE WITH THE STANDARDS AND
REQUIREMENTS OF THE GEORGIA LAW.



APPROVED FOR RECORDING
WARNER ROBINS PLANNING COMMISSION
DATE 11-30-82
GEORGE W. BARNVELD
SECRETARY

SURVEY	
FOR	
Mark S. Bayer, et al	
LAND LOT 148 WARNER ROBINS SEPTEMBER 11, 1981	5TH DISTRICT HOUSTON COUNTY GEORGIA SCALE: 1" = 30'
STORY SURVEYING CO. 1435-B WATSON BLVD. WARNER ROBINS, GA.	

MICROFILMED

25/77

DRAWING NO. 81-121-C