


Doc ID: C08912001 Type: PLA
 Filed: 02/26/1971 at 11:26:52 AM
 File No: Page 1 of 1
 Houston, Co. Clerk Superior Court
 Gordon V. Sullivan Clerk
 pg 14 of 234

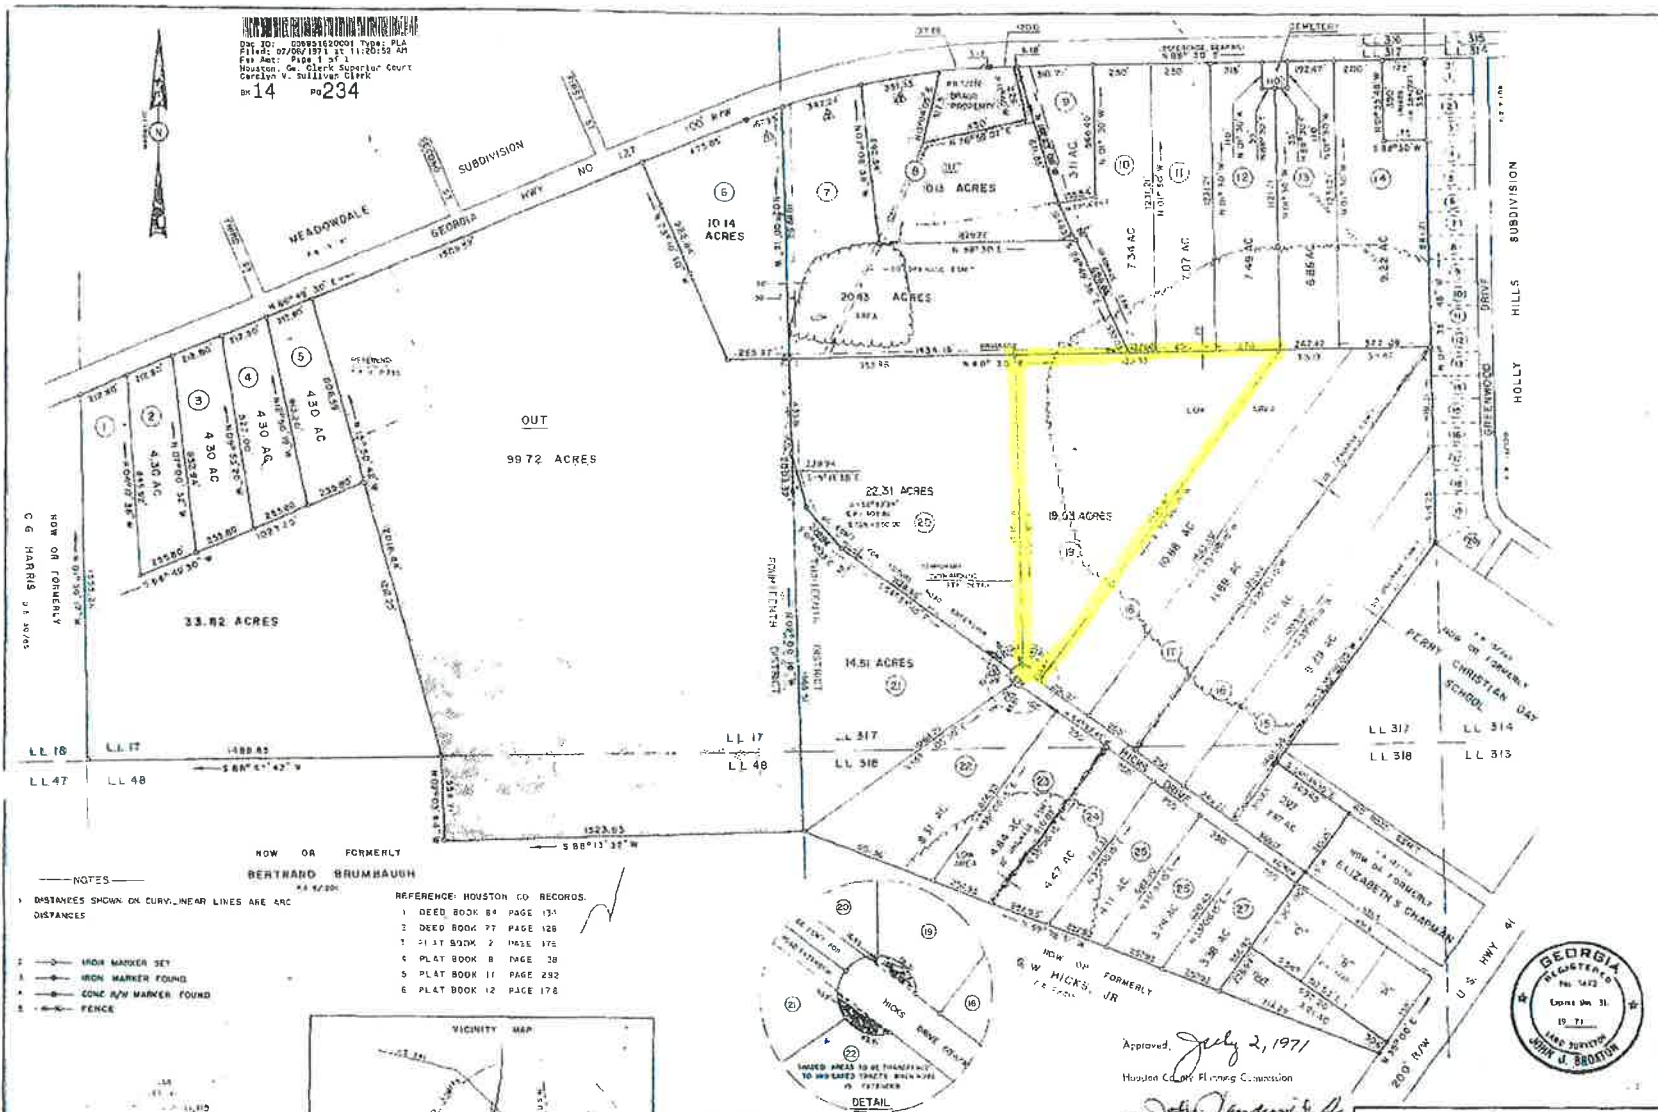


NOTES
 1 DISTANCES SHOWN ON CURV. LINEAR LINES ARE ARC DISTANCES
 2 IRON MARKER SET
 3 IRON MARKER FOUND
 4 CONC. P/W MARKER FOUND
 5 FENCE

HOW OR FORMERLY
 BERTHARD BRUMBAUGH
 AS 1/2001

REFERENCE HOUSTON CO RECORDS.
 1 DEED BOOK 54 PAGE 131
 2 DEED BOOK 77 PAGE 128
 3 PLAT BOOK 2 PAGE 115
 4 PLAT BOOK 8 PAGE 38
 5 PLAT BOOK 11 PAGE 282
 6 PLAT BOOK 12 PAGE 178

LINE	Δ	RADIUS	CHORD	BEARING
1	02° 34' 58"	2013.10	167.70	N60°31'59"E
2	02° 04' 22"	2013.10	547.04	S73°46'39"E
3	02° 08' 21"	2613.10	351.11	N60°23'37"E
4	88° 04' 00"	50.00	70.55	N46°27'38"W
5	53° 23' 45"	50.00	44.83	S 61° 48' 08" W
6	70° 00' 25"	50.00	37.35	S 00° 06' 03" W
7	72° 00' 25"	50.00	59.57	S 71° 27' 52" E

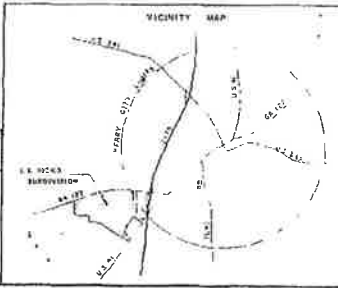

TO BE SOLD AT AUCTION
 SATURDAY, JUNE 12, 1971 —10:30 A.M.
 BY
HUDSON & MARSHALL, INC
 LIQUIDATORS AUCTIONEERS
 MACON, GEORGIA

Approved, July 2, 1971
 Houston County Planning Commission

I CERTIFY THAT THIS PLAN IS A CORRECT REPRESENTATION OF THE LAND PLANNED AND HAS BEEN PREPARED IN CONFORMANCE WITH THE MINIMUM STANDARDS AND REGULATIONS OF THE BOARD OF SURVEYORS AND MAPPERS OF GEORGIA.
 JOHN J. BROXTON
 BROXTON SURVEYING CO.
 WARNER ROBINS, GA.



SUBDIVISION
L. E. HICKS SUBDIVISION
 IN LAND LOTS 317 & 318 THIRTEENTH DISTRICT AND LAND LOTS 17 & 48 FOURTEENTH DISTRICT PERRY, HOUSTON COUNTY, GEORGIA
 FEBRUARY 1971 SCALE: 1" = 330'
 BROXTON SURVEYING CO.
 WARNER ROBINS, GA. DRAWING NO 1952-D