


1st FLOOR
 SCALE: 1/8" = 1'-0"

CB&T BANK OF MIDDLE GEORGIA
 1444 WATSON BLVD.
 WARNER ROBINS, GEORGIA
 NEW BRANCH FACILITY
 HWY 95

CWC
 DRAWN BY: AMM (10/07/03)
 REVISED: AMM (10/20/03)

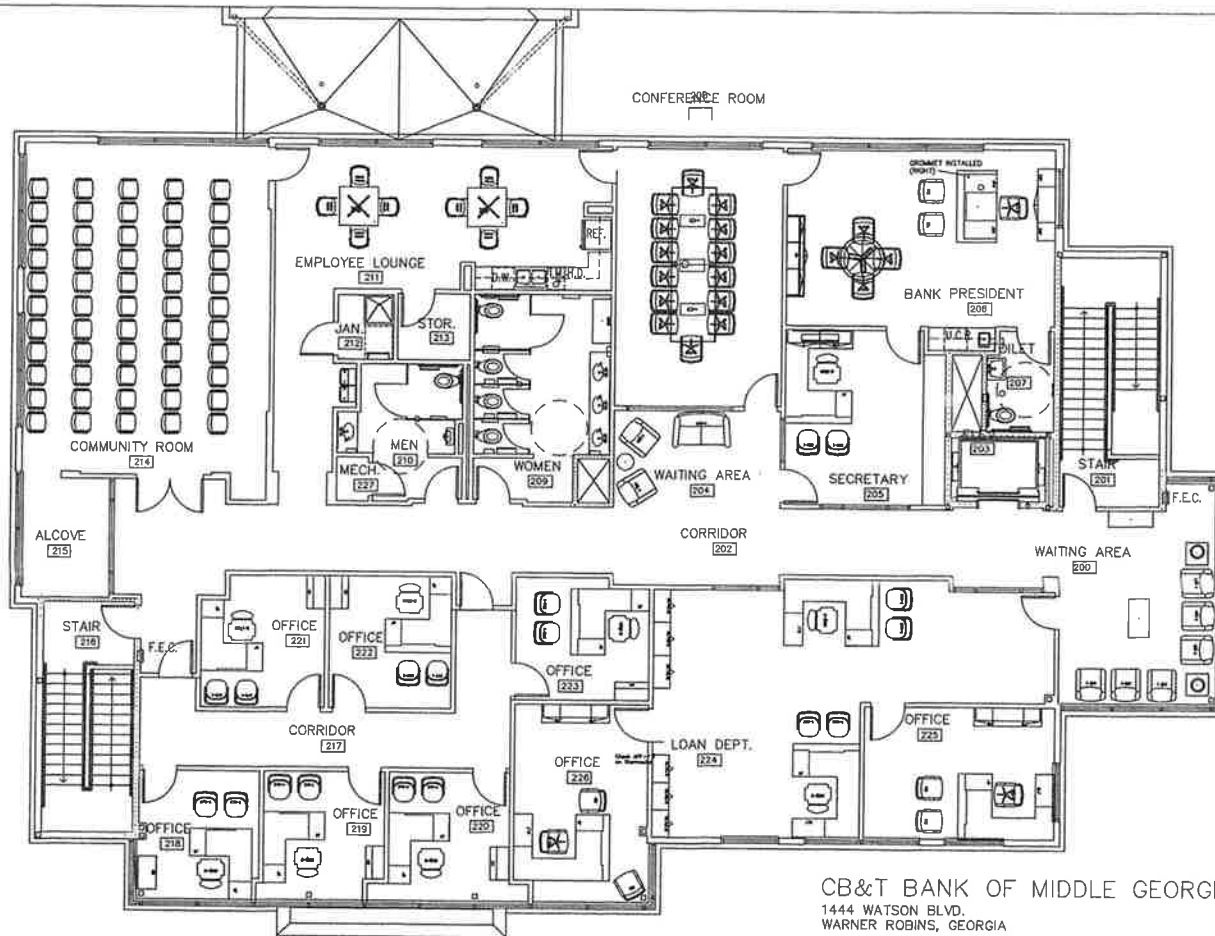

2nd FLOOR
 SCALE: 1/8" = 1'-0"

CB&T BANK OF MIDDLE GEORGIA
 1444 WATSON BLVD.
 WARNER ROBINS, GEORGIA
 NEW BRANCH FACILITY
 HWY 96
 CWC
 DRAWN BY: AMM (10/07/03)
 REVISED: AMM (10/20/03)